

Name:


Windows and Door -

Kitchen - N/A

Bathroom - Brass

Walls -

Ceiling -

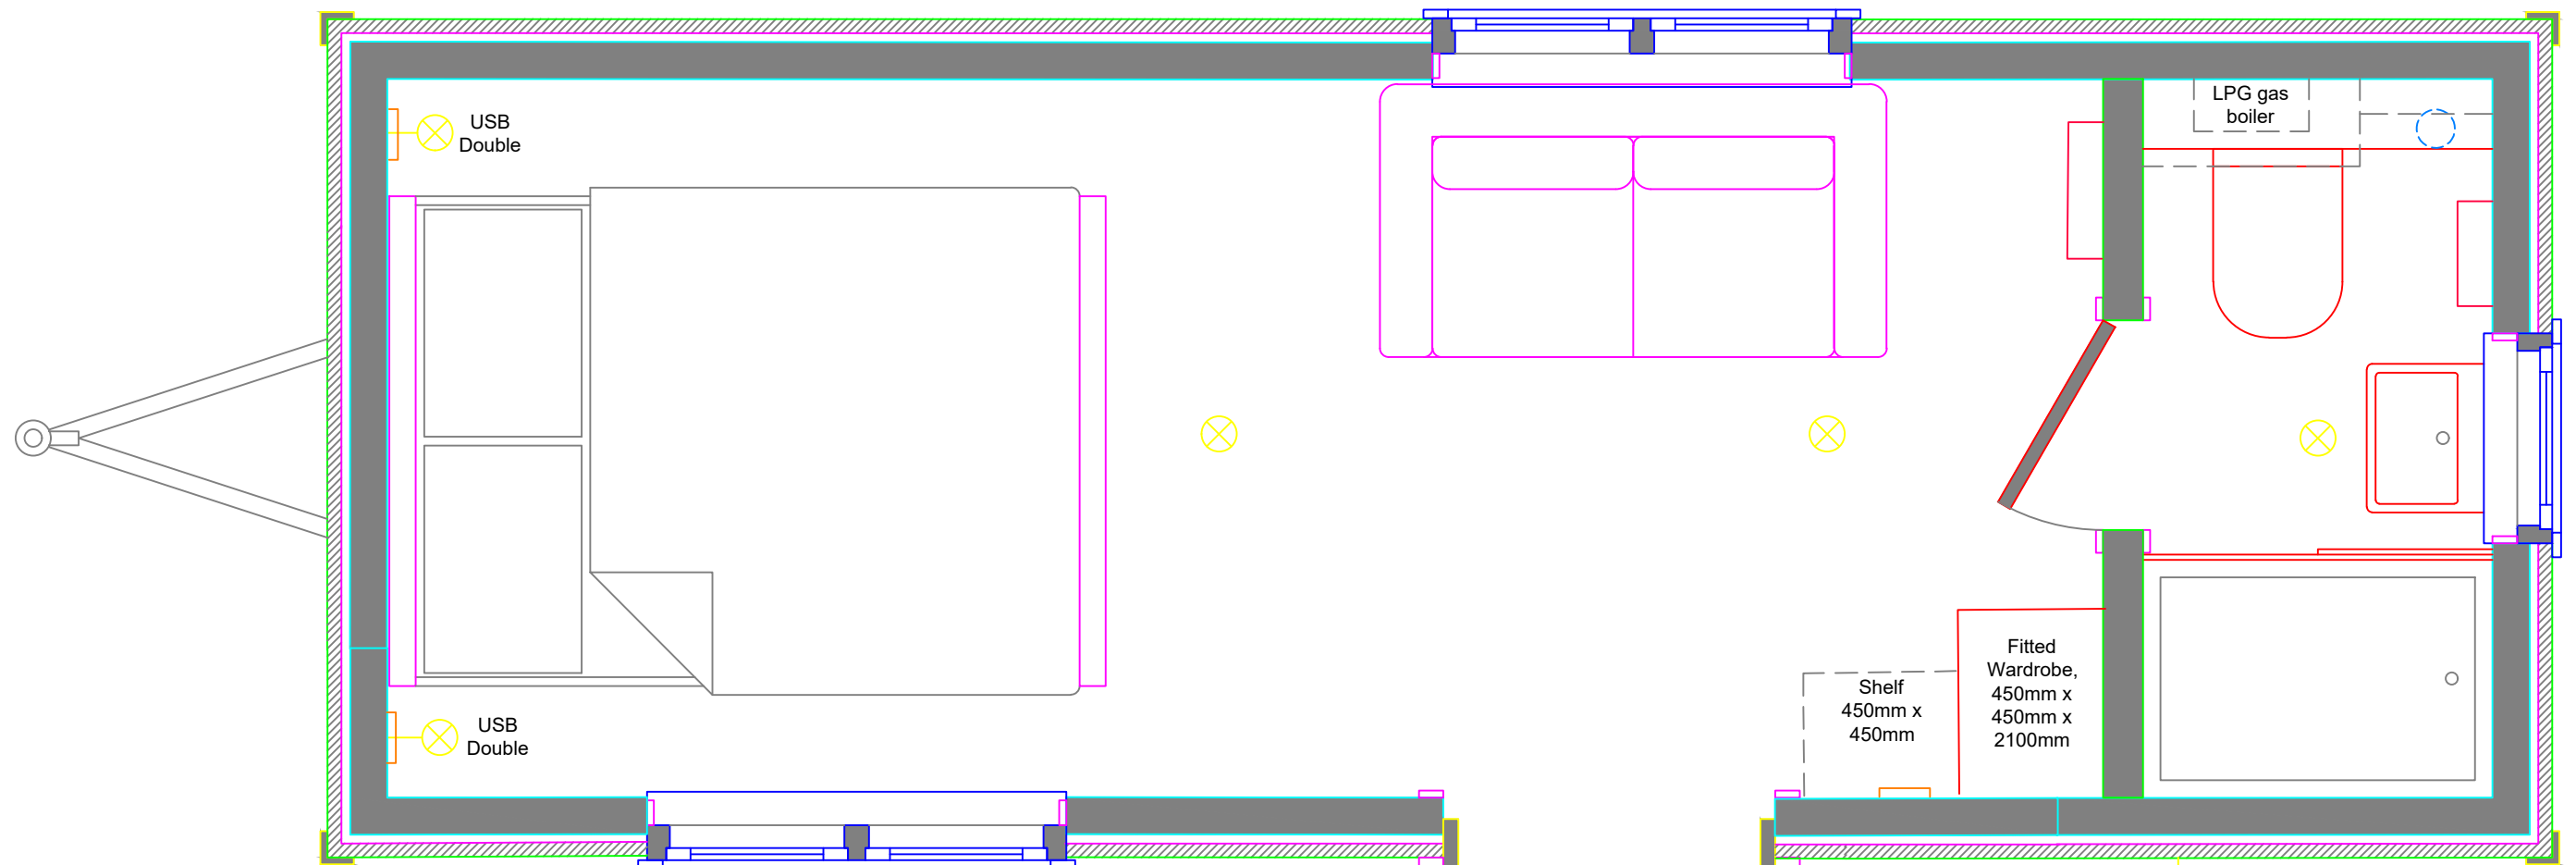

Key

- single-switched socket
- 32 amp commando socket
- double-switched socket
- 110mm waste pipe
- light fitting
- heated towel rail
- wall light fitting

EXTRAS:

**

Specification

- Light fittings - Pooky
- Switches - Corston
- External - Wriggly Tin
- Black galvanised rolled steel roof
- Shower panel finish - TBC
- Blinds fabric - TBC
- Bathroom - TBC
- Worktop - N/A

Client name & address	Drawing title	Revision	Issue date	Legend	Contact
Client name Address line 1 Address line 2	20ft B&B Herdsman Hut Plan	-	dd/mm/yy	1:20 @A3 	0117 986 9685 Greendown HQ, Staunton Lane, Whitchurch, Bristol, BS14 0QL info@greendownshepherdhuts.co.uk