








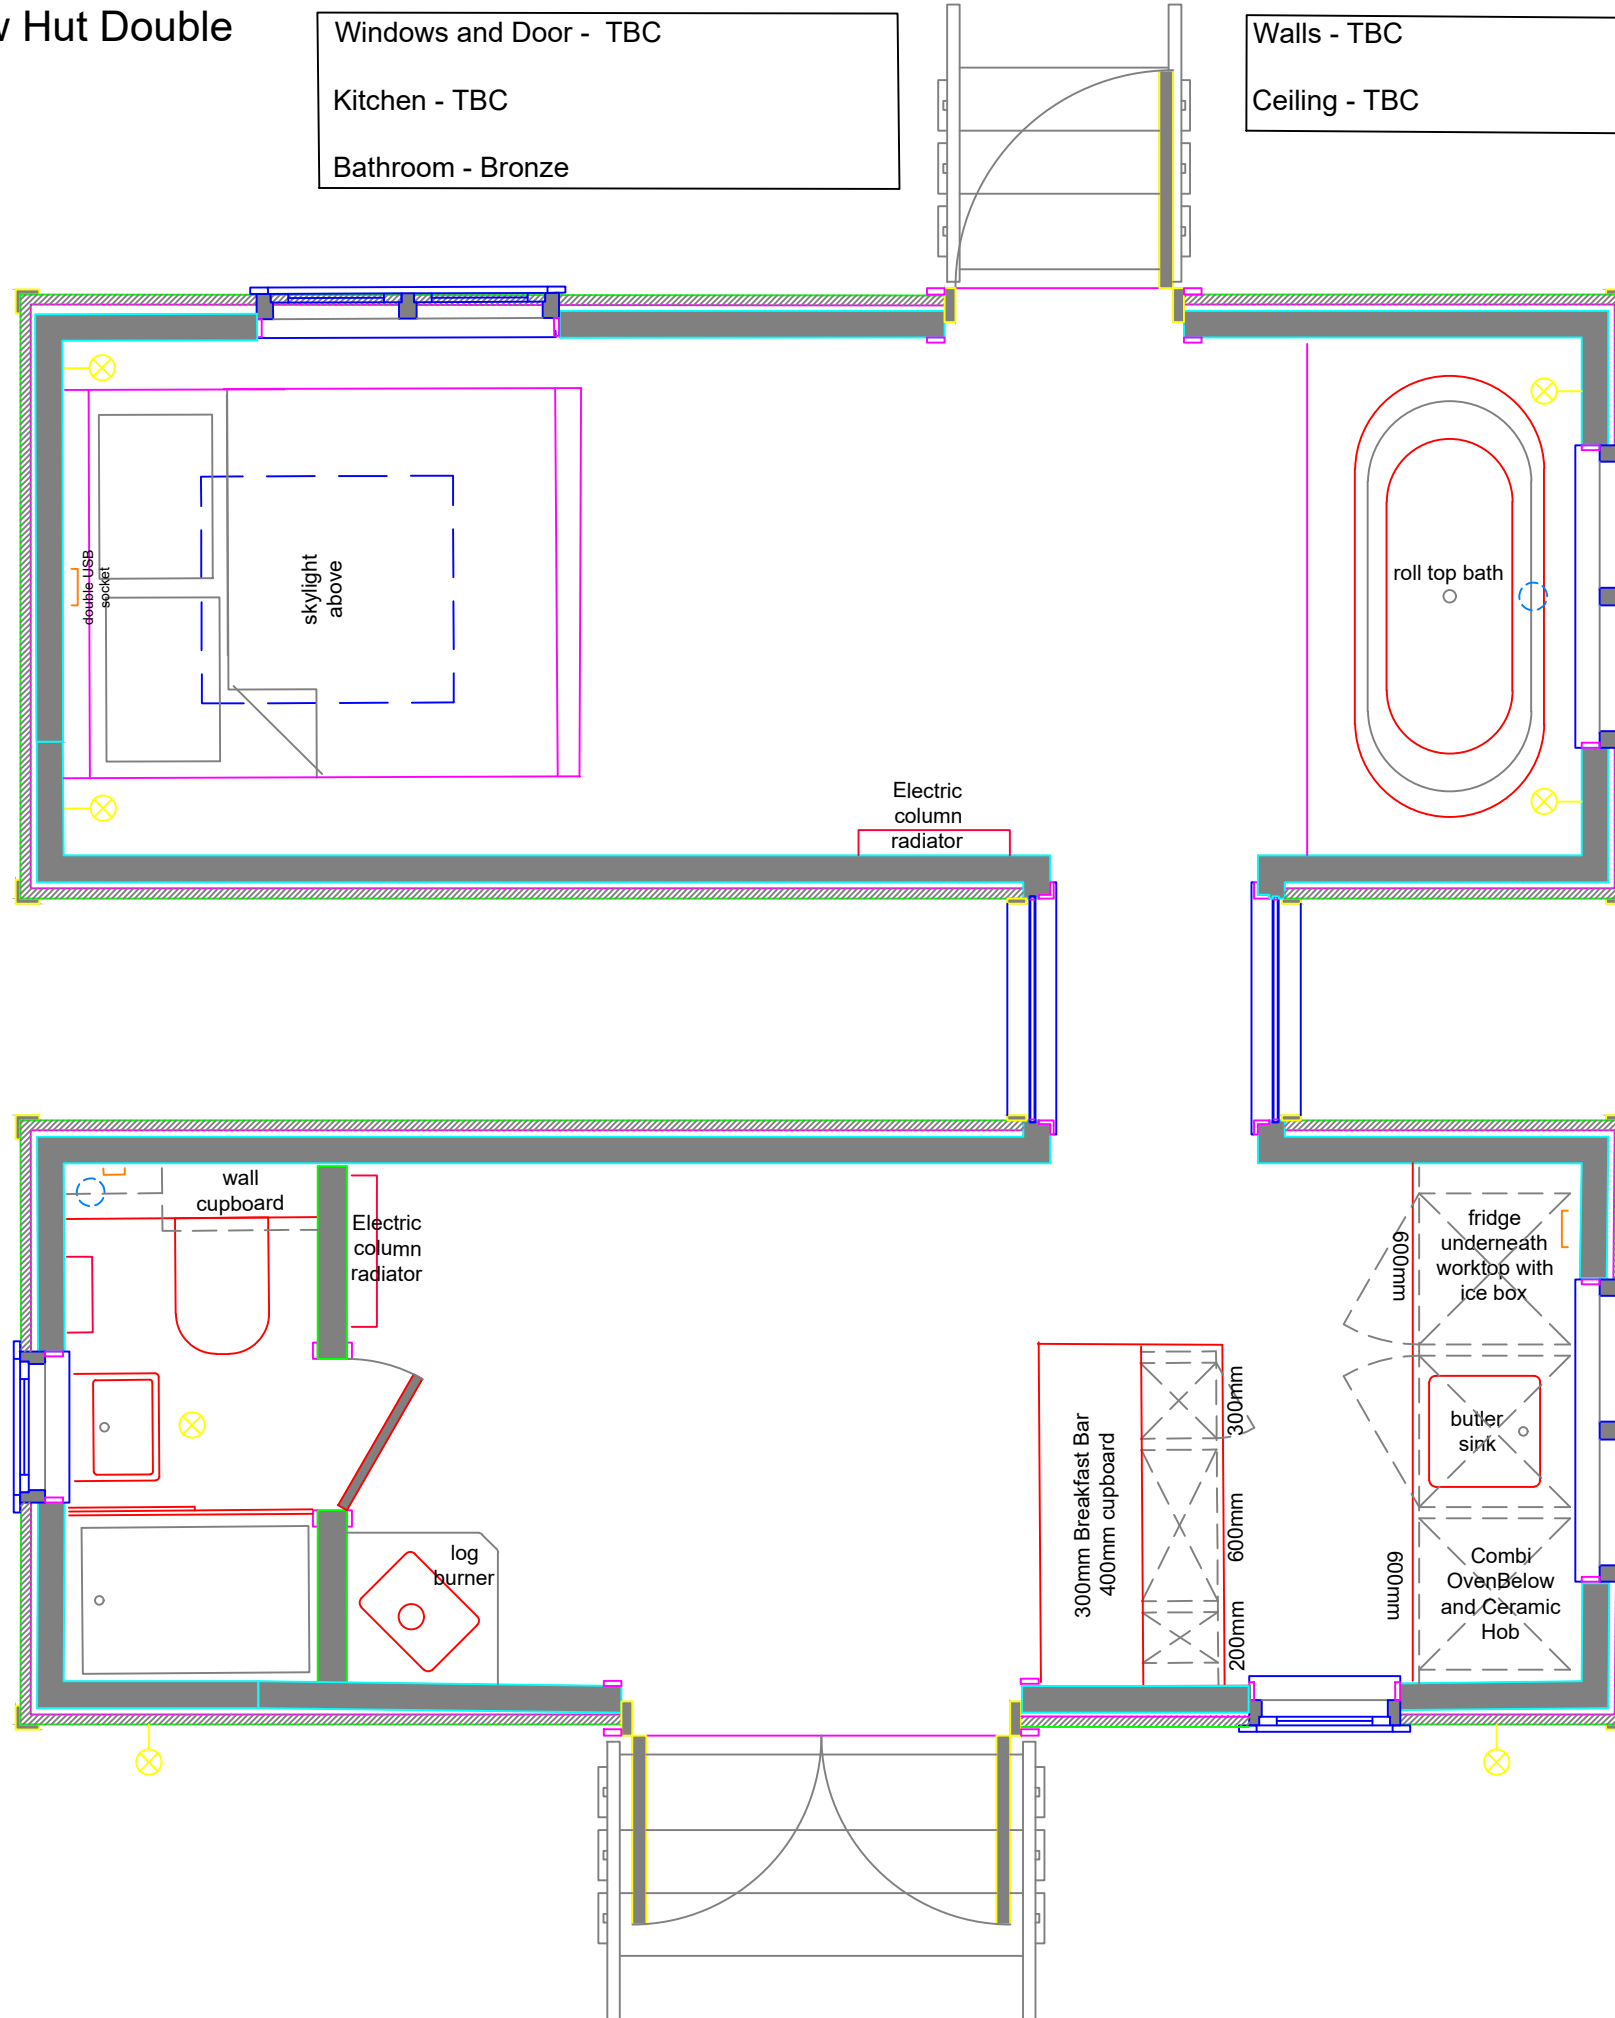
# Name: Greendown Show Hut Double

Windows and Door - TBC  
 Kitchen - TBC  
 Bathroom - Bronze

Walls - TBC  
 Ceiling - TBC

- Key**
-  single-switched socket
  -  double-switched socket
  -  light fitting
  -  wall light fitting
  -  32 amp commando socket
  -  110mm waste pipe
  -  heated towel rail

**EXTRAS:**



- Specification**
- Light fittings - Pooky
  - Switches - Corston
  - External - TBC
  - Black Galvanised rolled steel roof
  - Shower panel finish - TBC
  - Blinds fabric - TBC
  - Bathroom - TBC
  - Bedroom curtain - N/A
  - Worktop - Granite
  - Oak headboard
  - Roof light - TBC

**Drawing notes**

Site visit must be carried out before works begin to ensure access for delivery

Site visit must be carried out prior to delivery to ensure ground work has been completed

**Client name & address**


Client name  
 Address line 1  
 Address line 2

**Drawing title**

20ft B&B Gemini Hut Plan

Revision	Issue date
-	dd/mm/yy

**Legend**

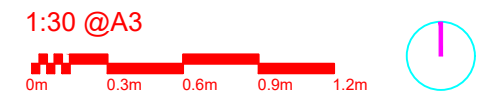

**Contact**

0117 986 9685  
 Greendown HQ, Staunton Lane,  
 Whitchurch, Bristol, BS14 0QL  
 info@greendownshepherdhuts.co.uk