

Name: TBC

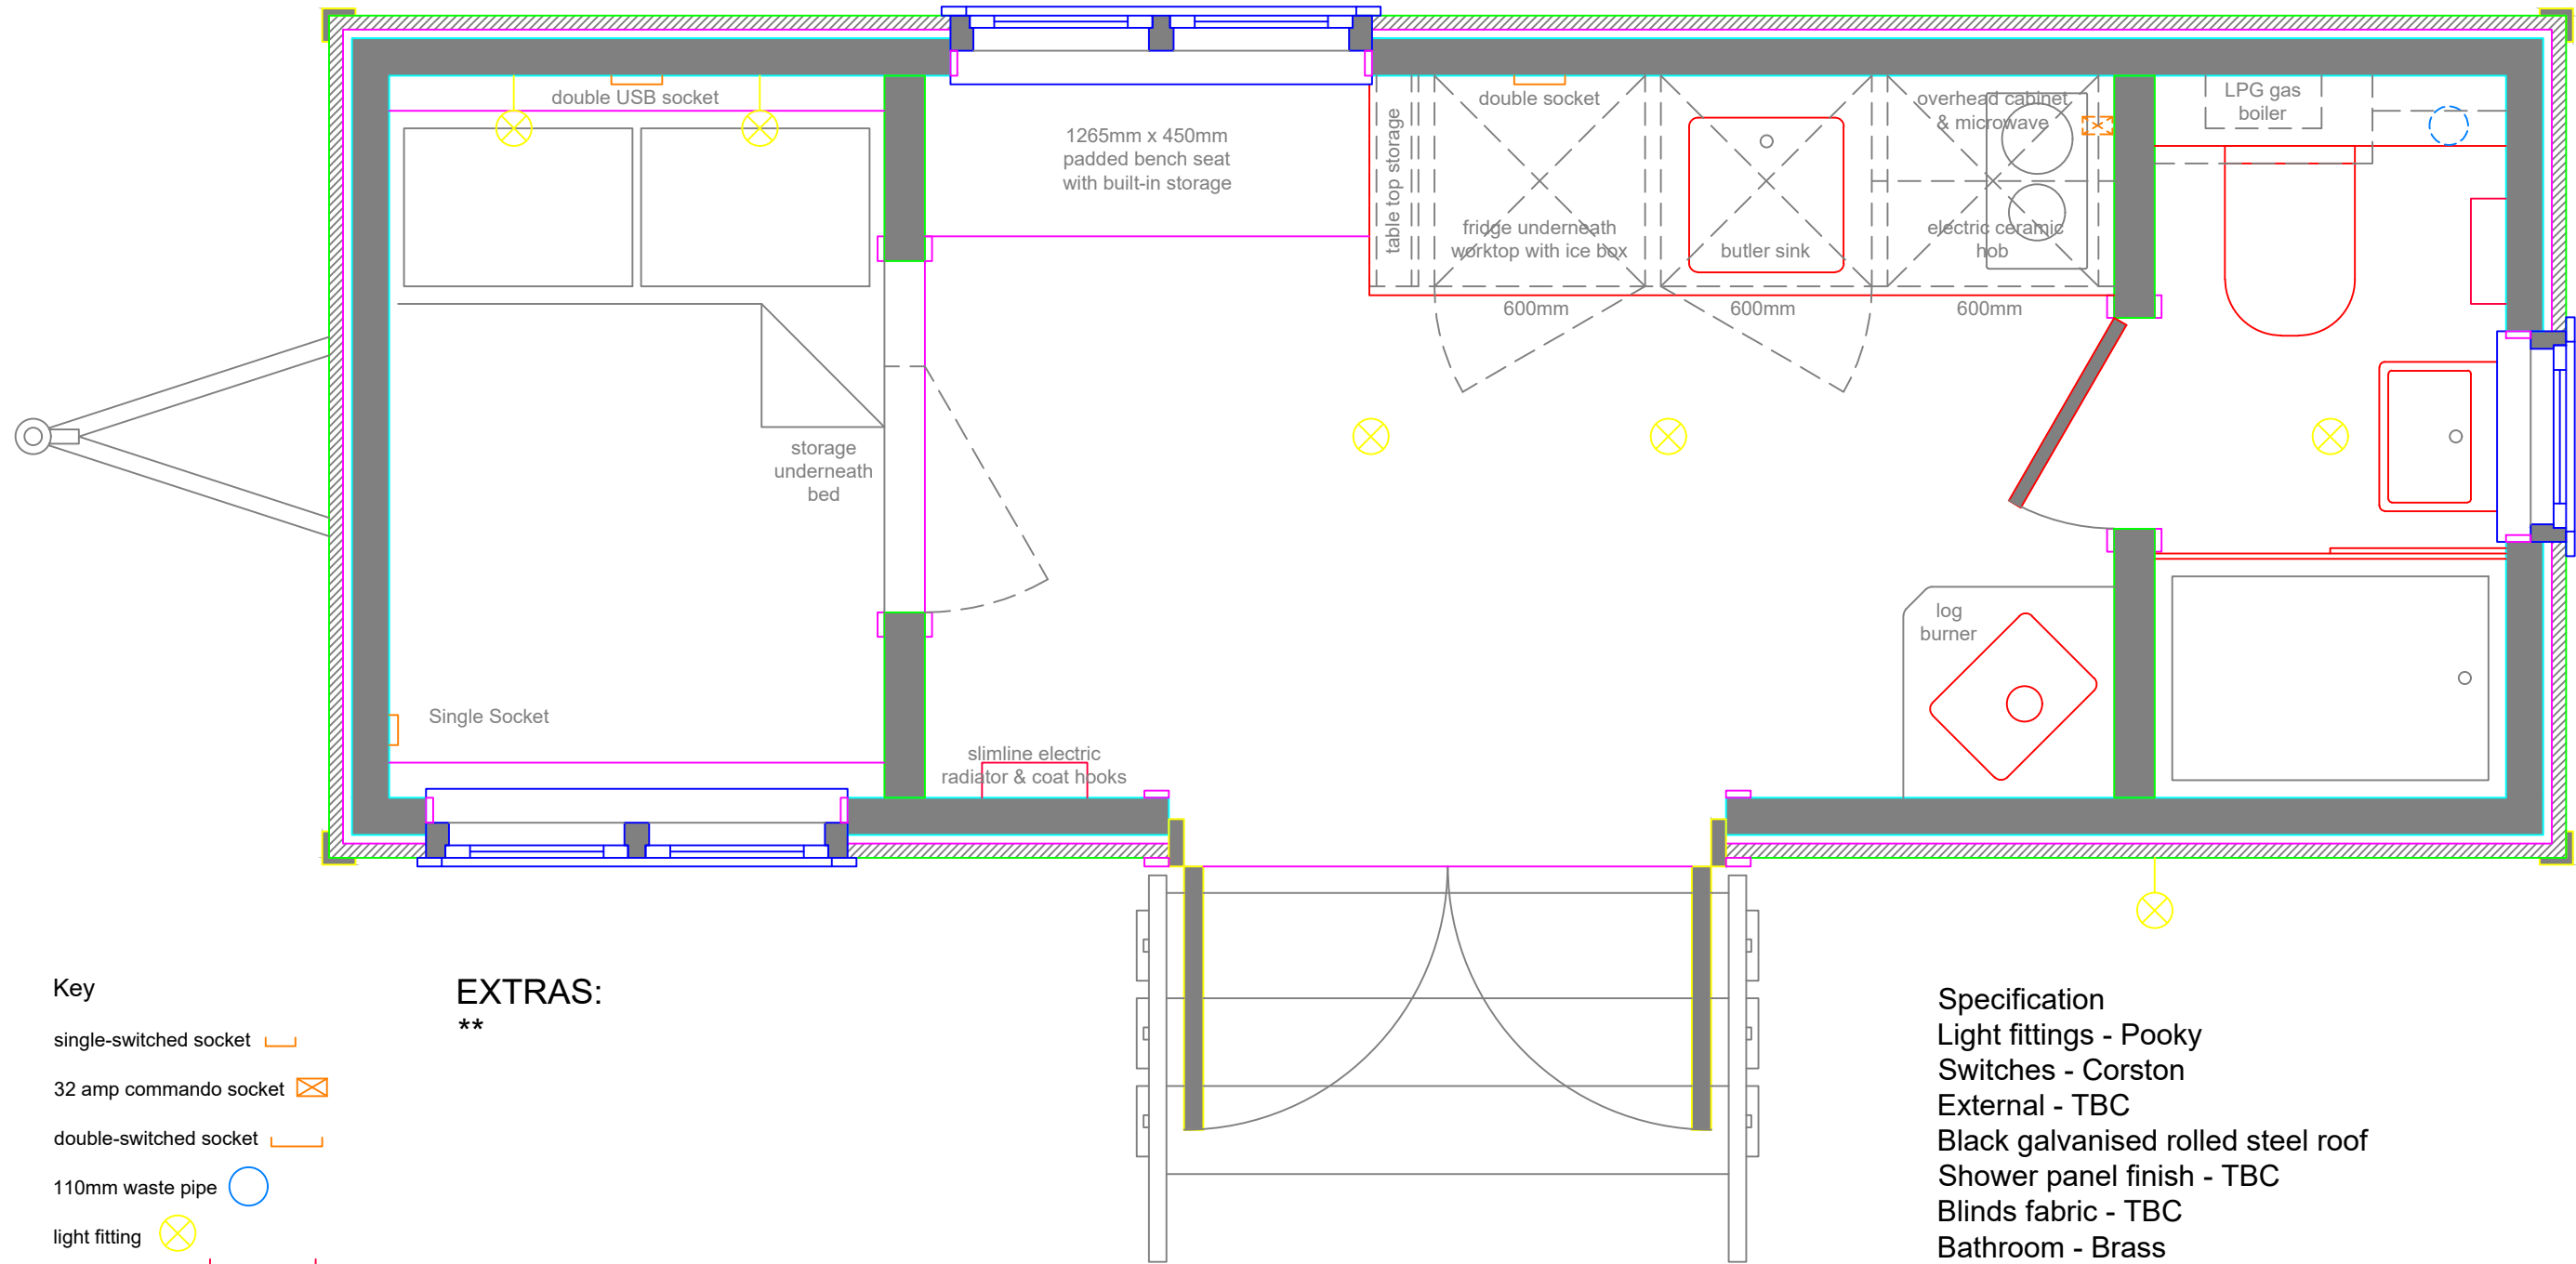
Windows and Door - TBC

Kitchen - TBC








Bathroom - Brass

Walls - TBC

Ceiling - TBC



Key

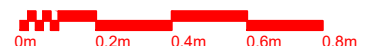

- single-switched socket 
- 32 amp commando socket 
- double-switched socket 
- 110mm waste pipe 
- light fitting 
- heated towel rail 
- wall light fitting 

EXTRAS:

**

Specification

- Light fittings - Pooky
- Switches - Corston
- External - TBC
- Black galvanised rolled steel roof
- Shower panel finish - TBC
- Blinds fabric - TBC
- Bathroom - Brass
- Bedroom curtain - TBC
- Worktop - Oak
- Oak headboard

Client name & address	Drawing title	Revision	Issue date	Legend	Contact
Showhut 1	20ft B&B Herdsman Hut Plan	-	dd/mm/yy	1:20 @A3  	0117 986 9685 Greendown HQ, Staunton Lane, Whitchurch, Bristol, BS14 0QL info@greendownshepherdhuts.co.uk