


Name: TBC

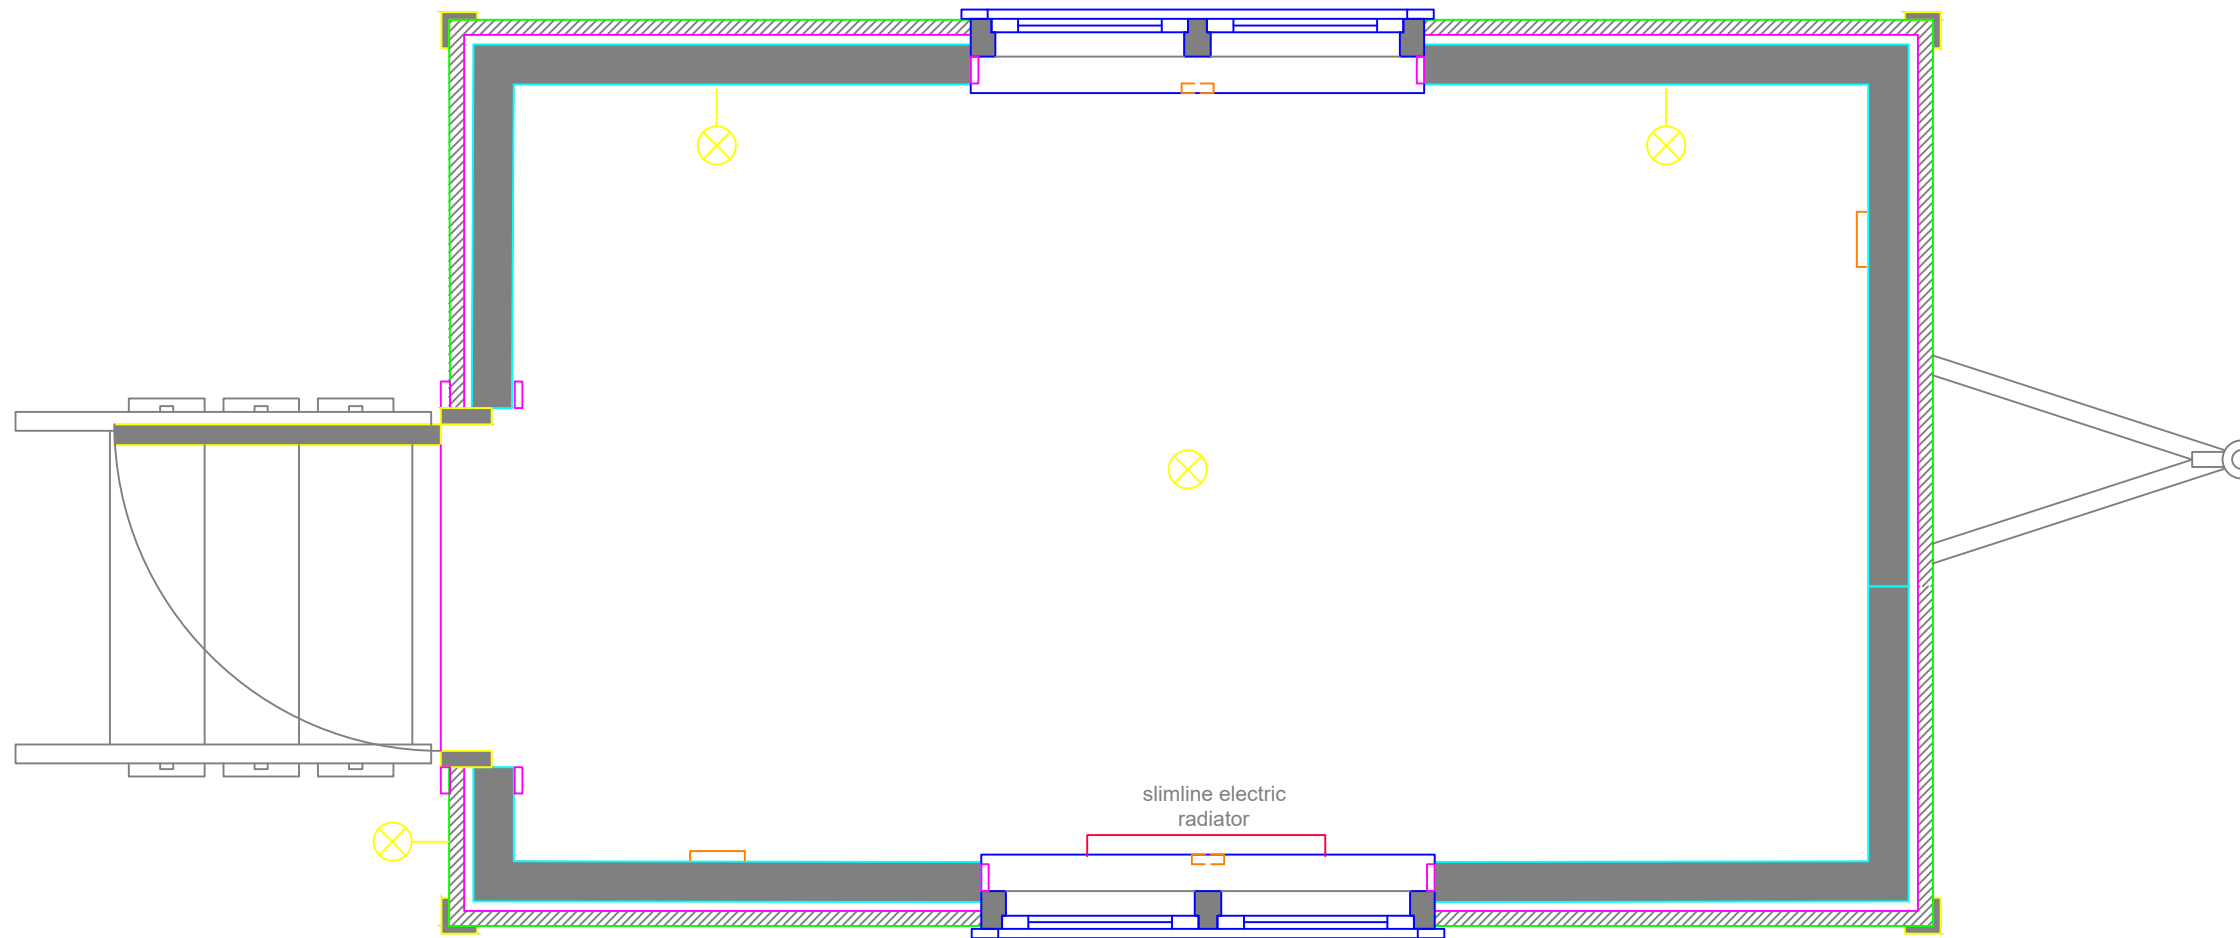




Windows and Door - TBC

Walls - TBC

Ceiling - TBC





Key

- Slimline Electric Radiator 
- Double USB Sockets 
- 32 Amp Supply 
- Ceiling Light 
- Wall Light 

Specification

- Light fittings - Pooky
- Switches - Corston
- External -Wriggly Tin
- Black galvanised rolled steel roof
- Blinds fabric - TBC

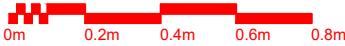Client name & address	Drawing title	Revision	Issue date	Legend	Contact
Client name Address line 1 Address line 2	12ft Garden Hut Office, writing, playroom, studio Plan	-	dd/mm/yy	1:20 @A3  	0117 986 9685 Unit 1B, Pixash Lane, Saltford, Bristol, BS31 1TP info@greendownshepherdhuts.co.uk